

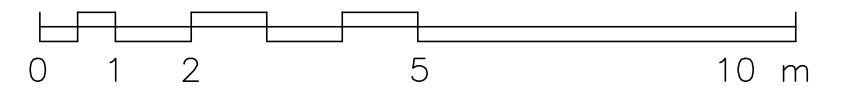



HRASTOVLJAN
KAPELA SVETOG BENEDIKTA
Tlocrt - razina ulaznih vrata
Snimak postojećeg stanja
mj. 1:100

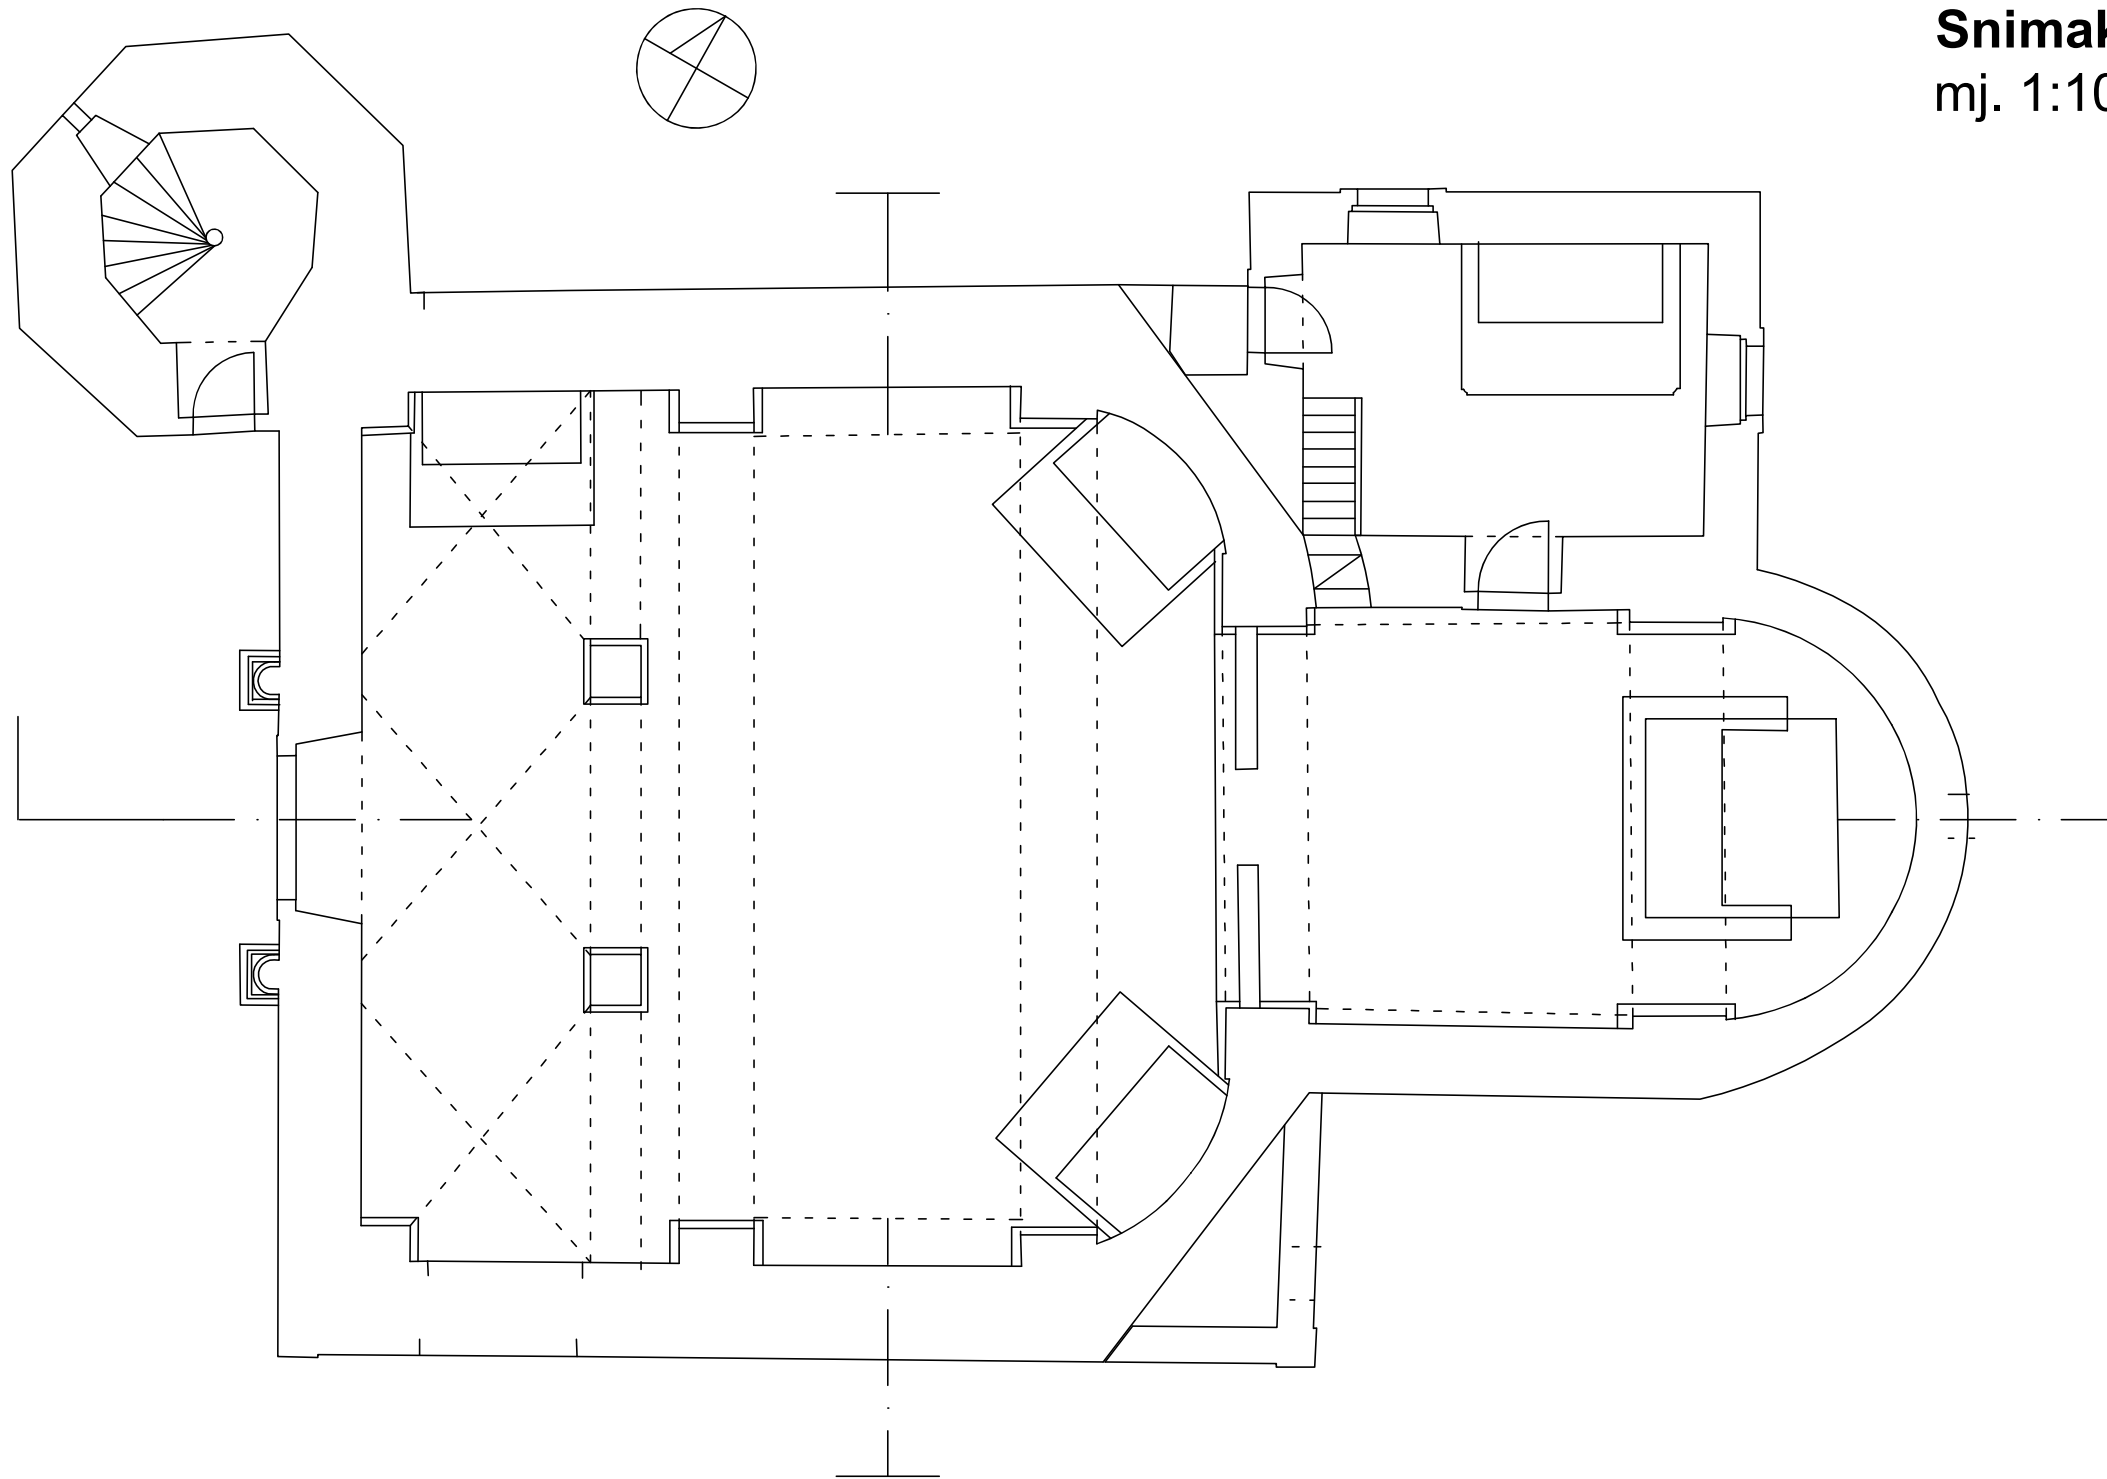


HRASTOVLJAN
KAPELA SVETOG BENEDIKTA
Tlocrt - razina pjevališta
Snimak postojećeg stanja
mj. 1:100

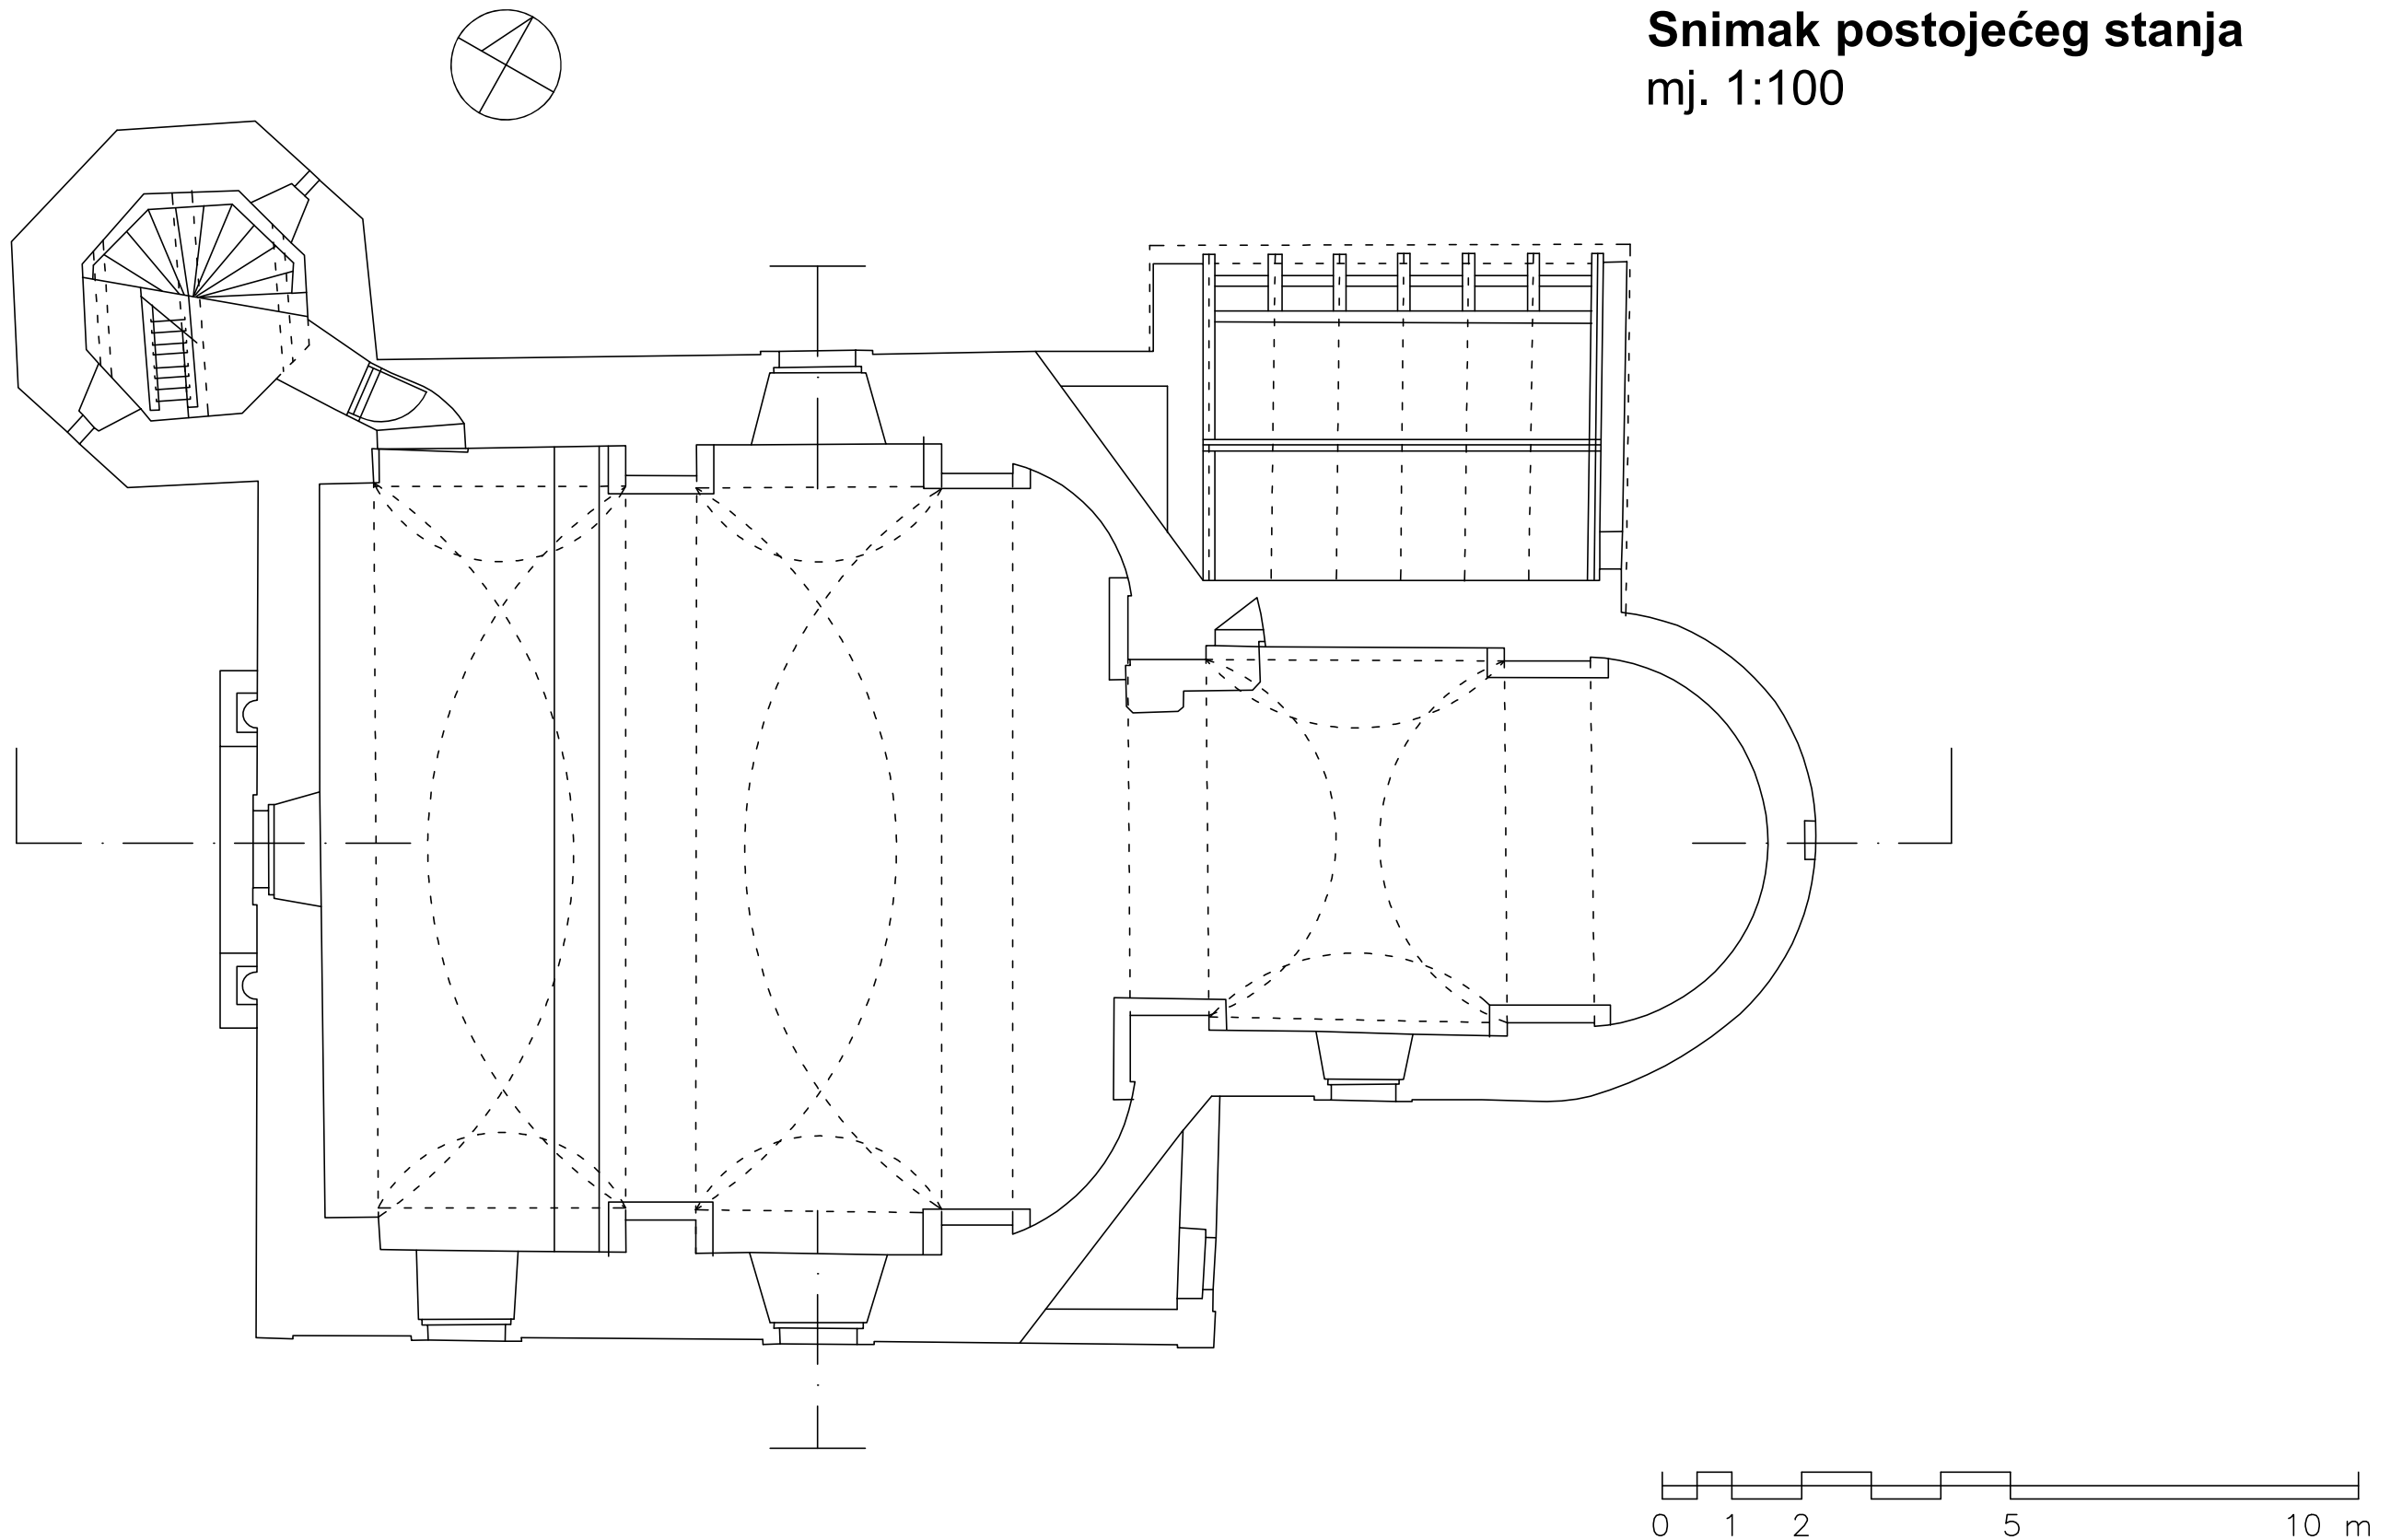

HRASTOVLJAN
KAPELA SVETOG BENEDIKTA
Tlocrt krovišta
Snimak postojećeg stanja
mj. 1:100


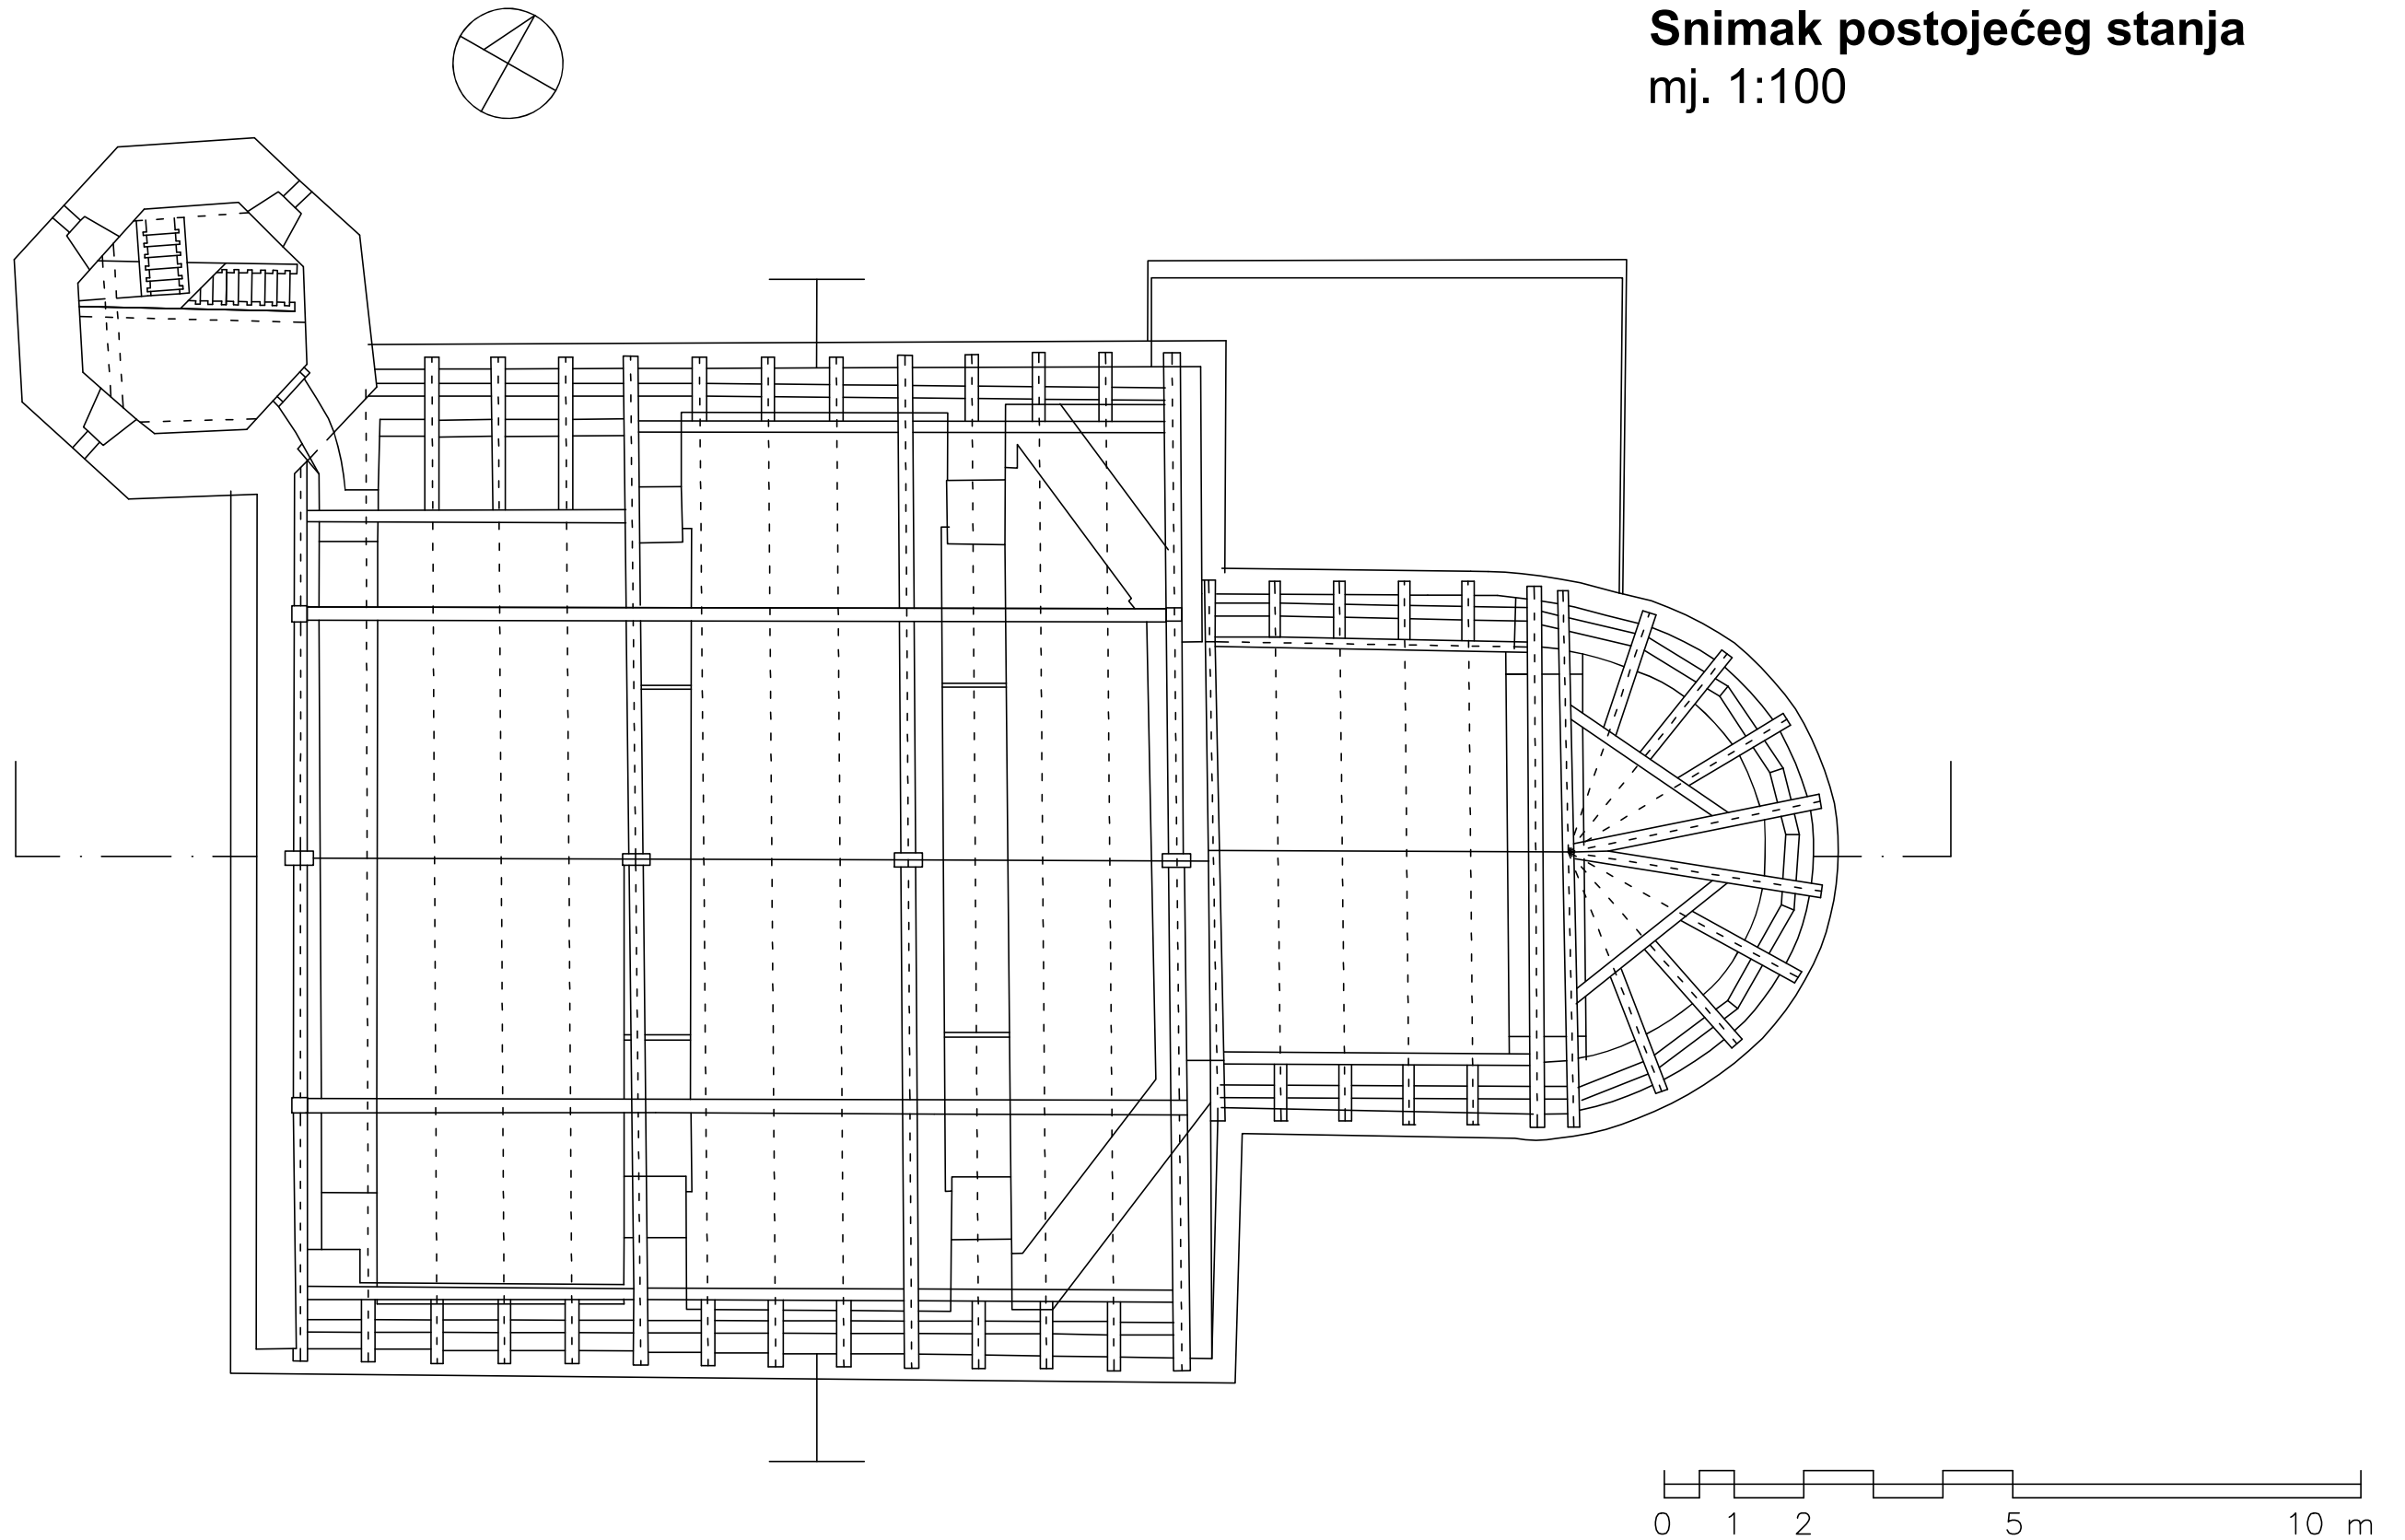


HRASTOVLJAN
KAPELA SVETOG BENEDIKTA
Uzdužni presjek
Snimak postojećeg stanja
mj. 1:100

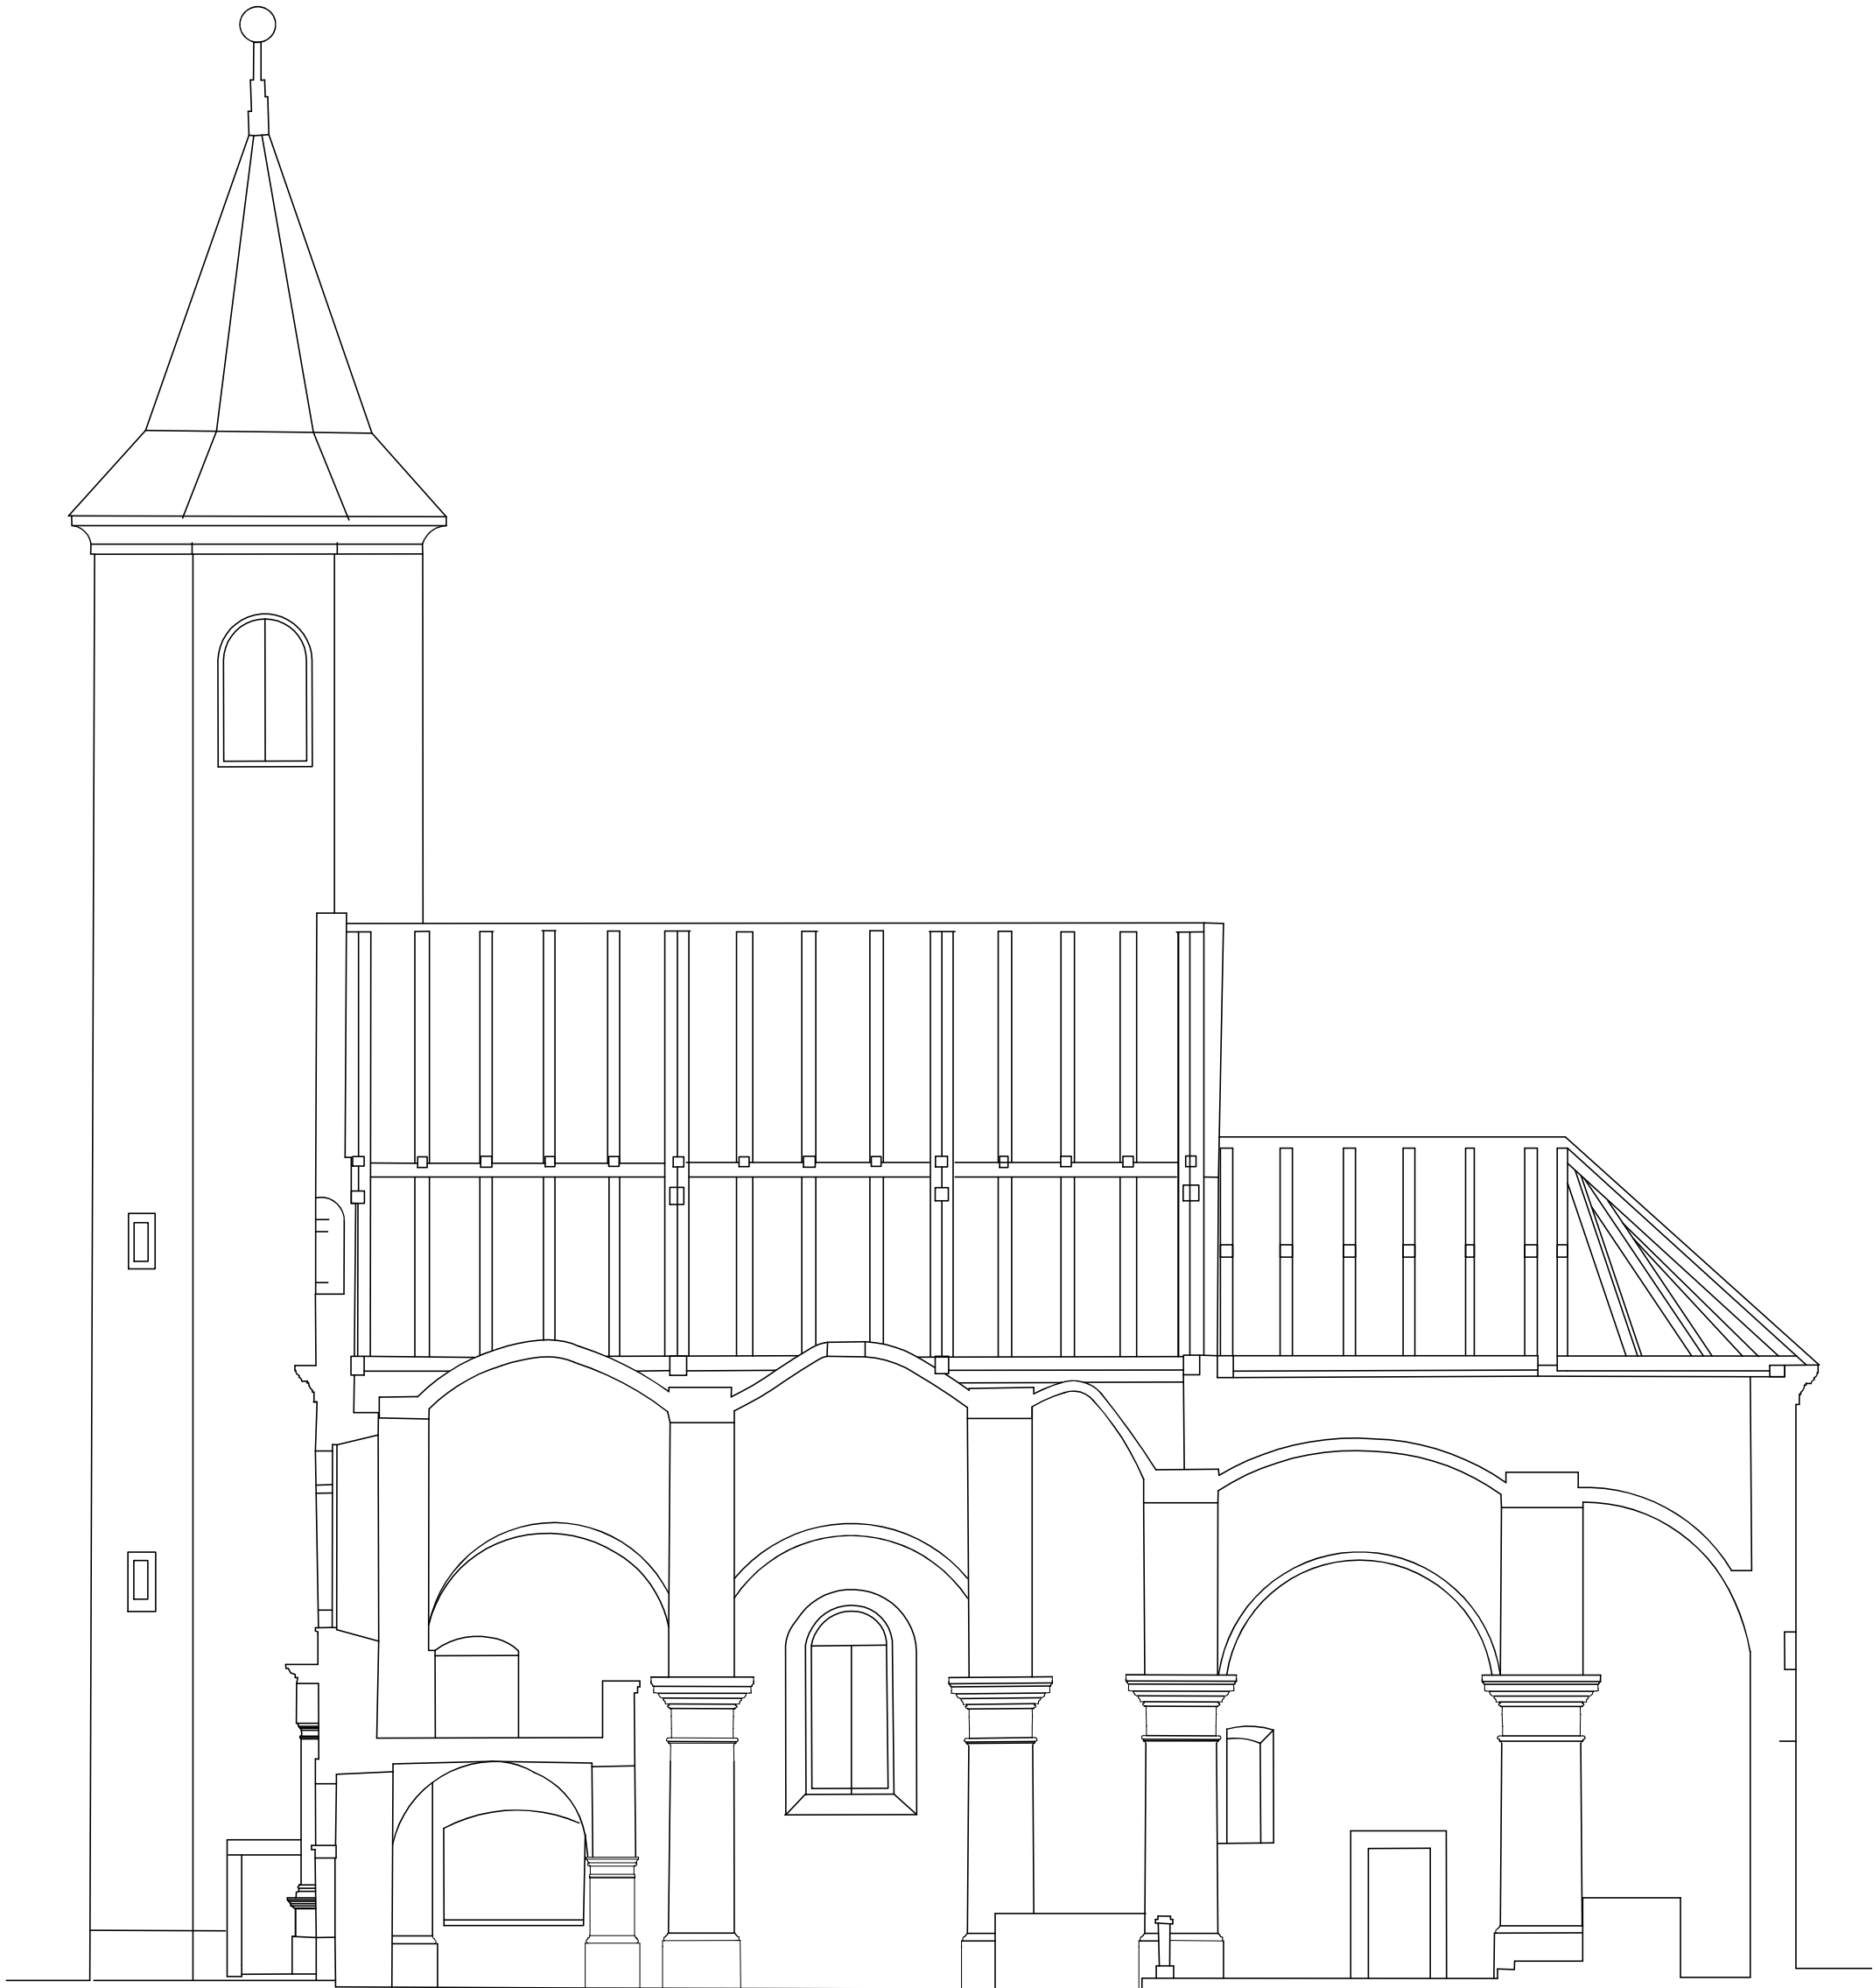


0 1 2 5 10 m



HRASTOVLJAN
KAPELA SVETOG BENEDIKTA
Poprečni presjek - pogled na svetište
Snimak postojećeg stanja
mj. 1:100

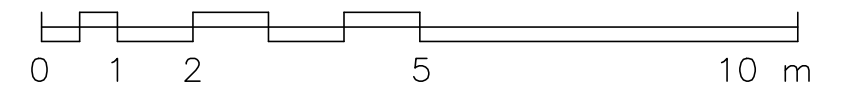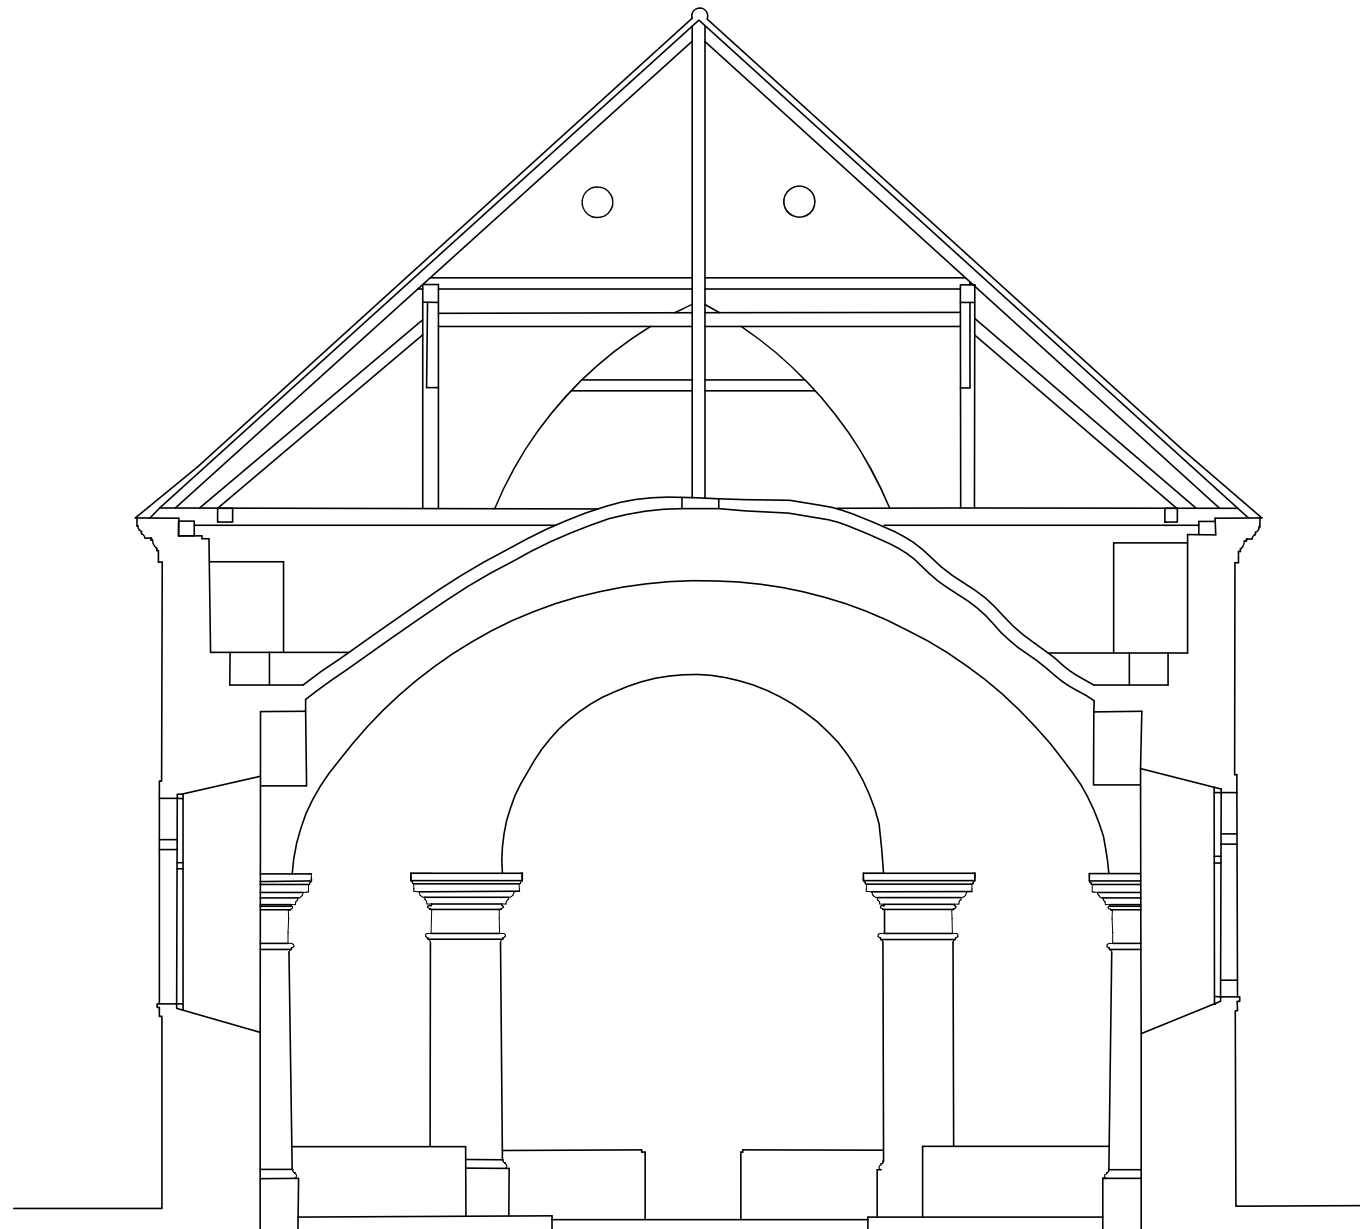



HRASTOVLJAN
KAPELA SVETOG BENEDIKTA
Poprečni presjek - pogled na zapad
Snimak postojećeg stanja
mj. 1:100

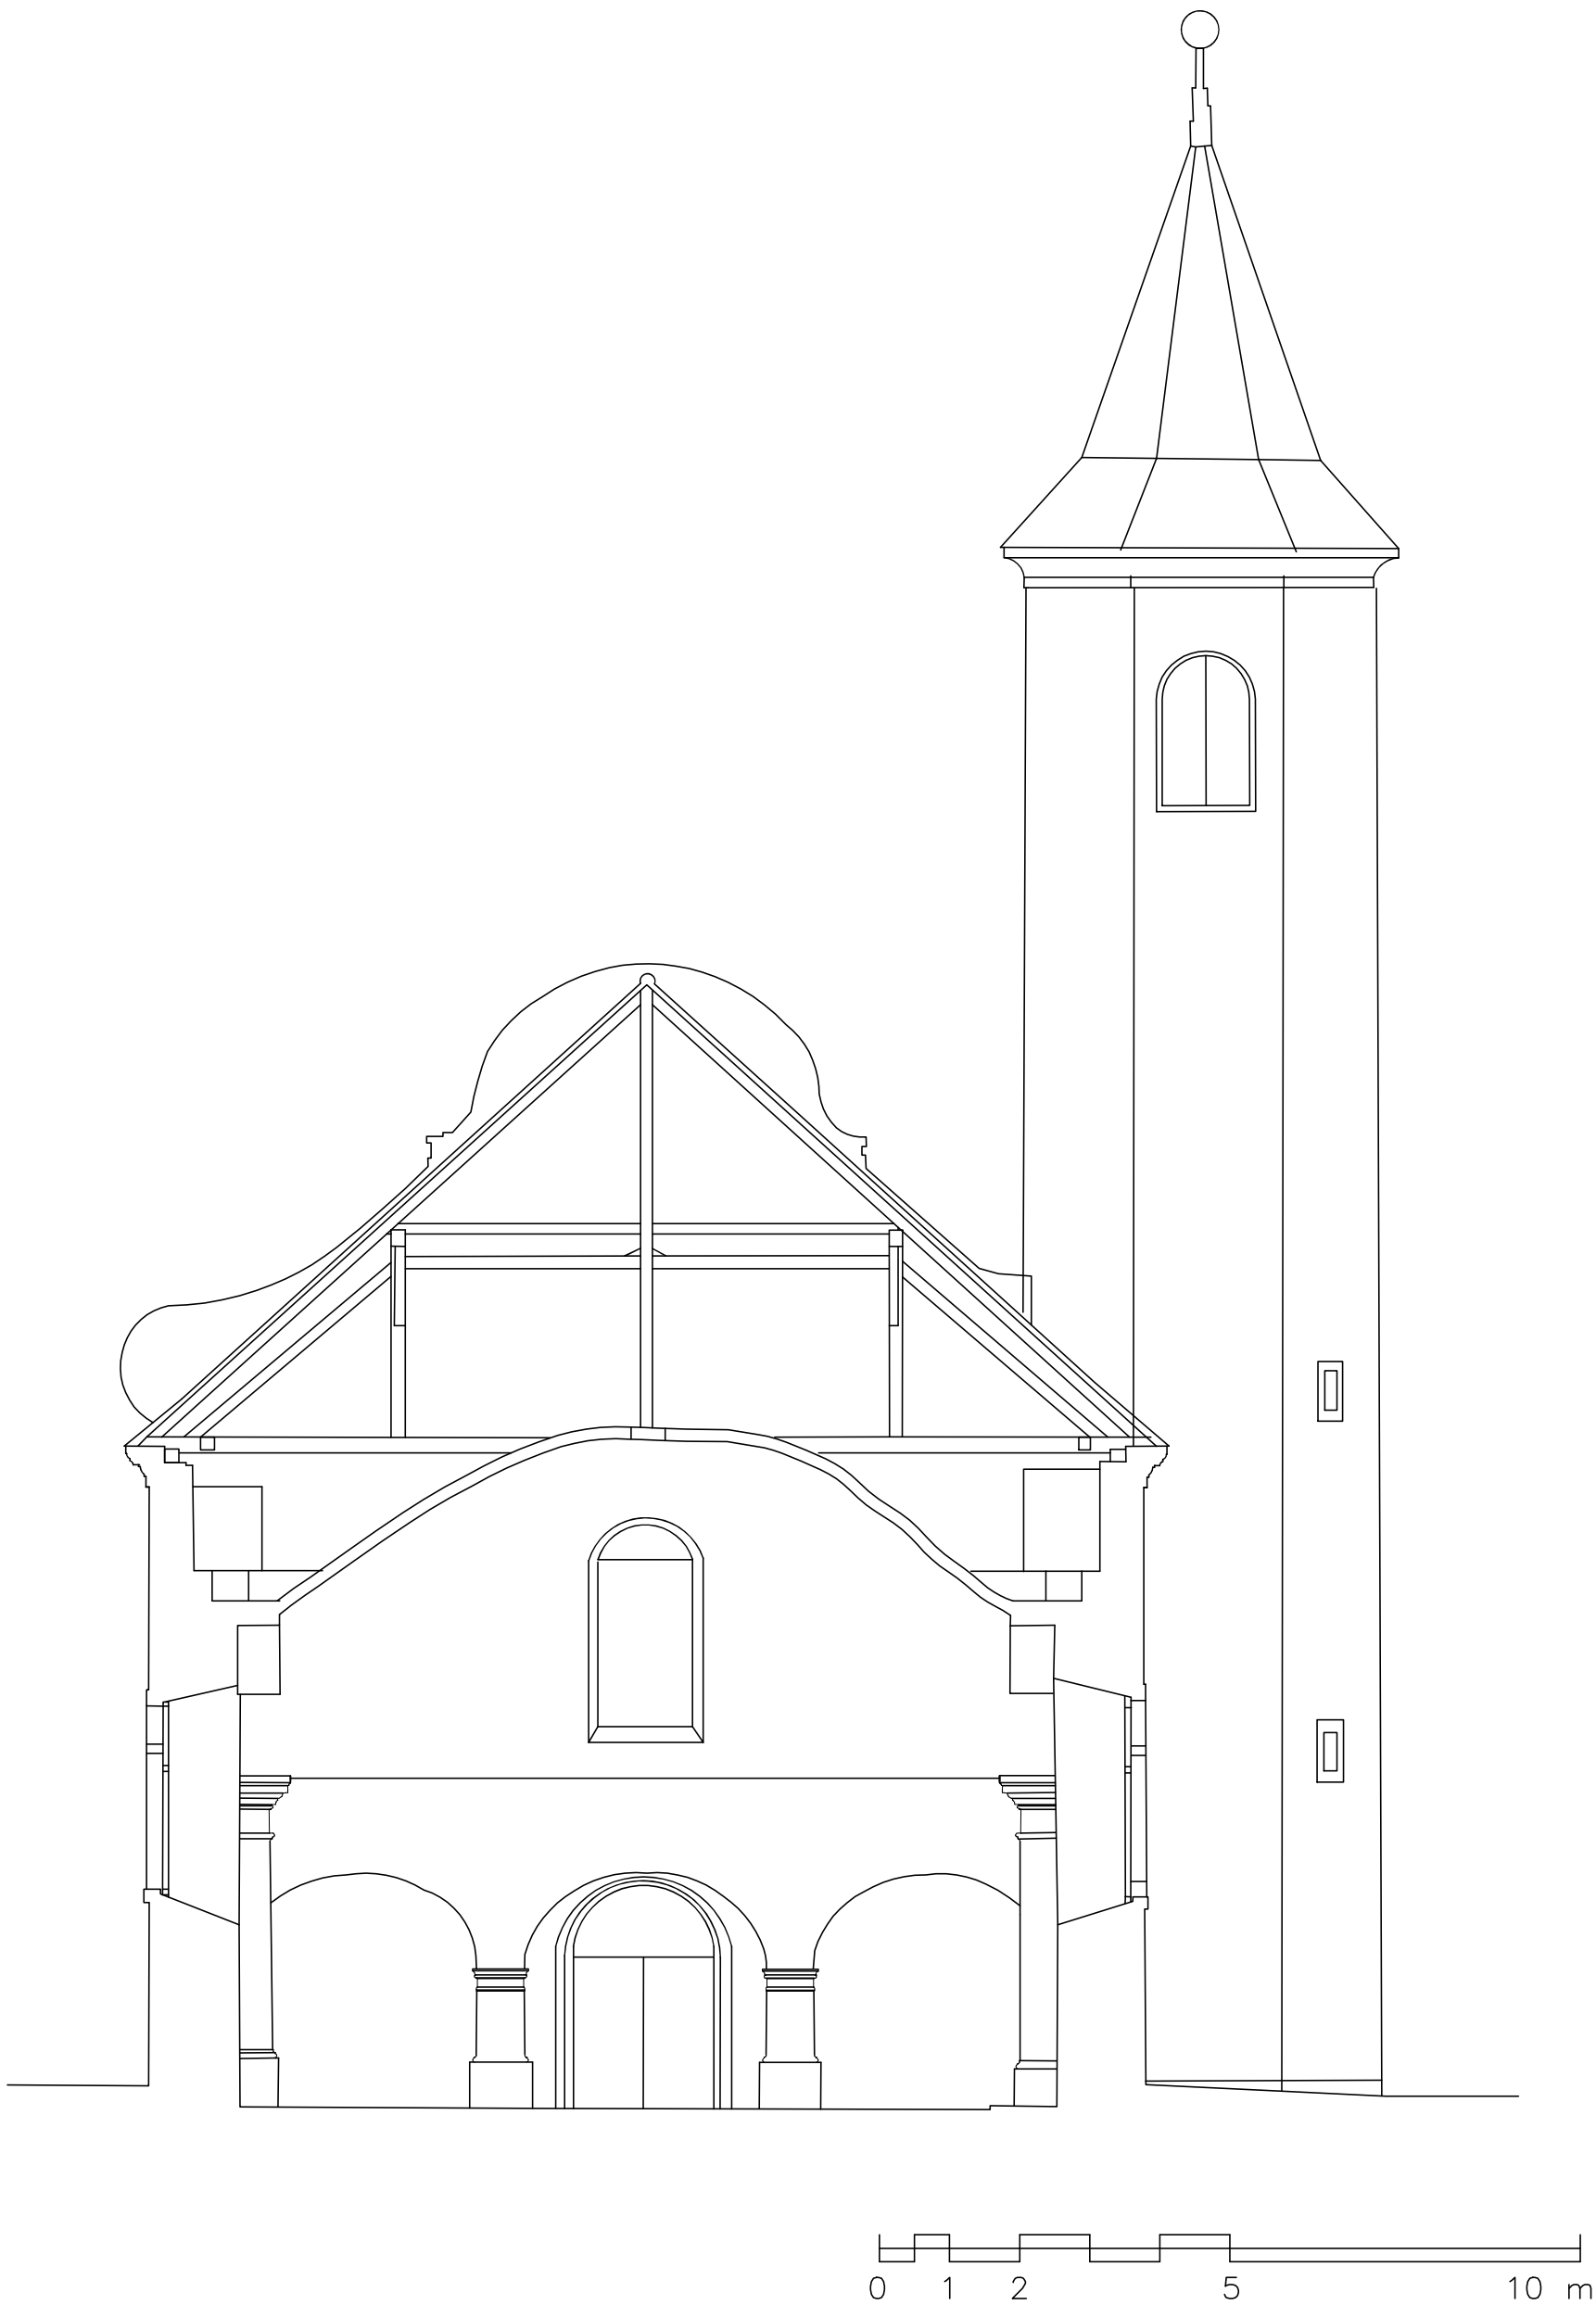



HRASTOVLJAN
KAPELA SVETOG BENEDIKTA
Presjek kroz zvonik
Snimak postojećeg stanja
mj. 1:100

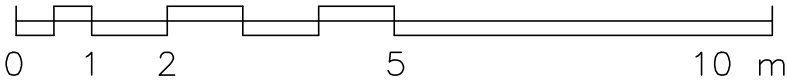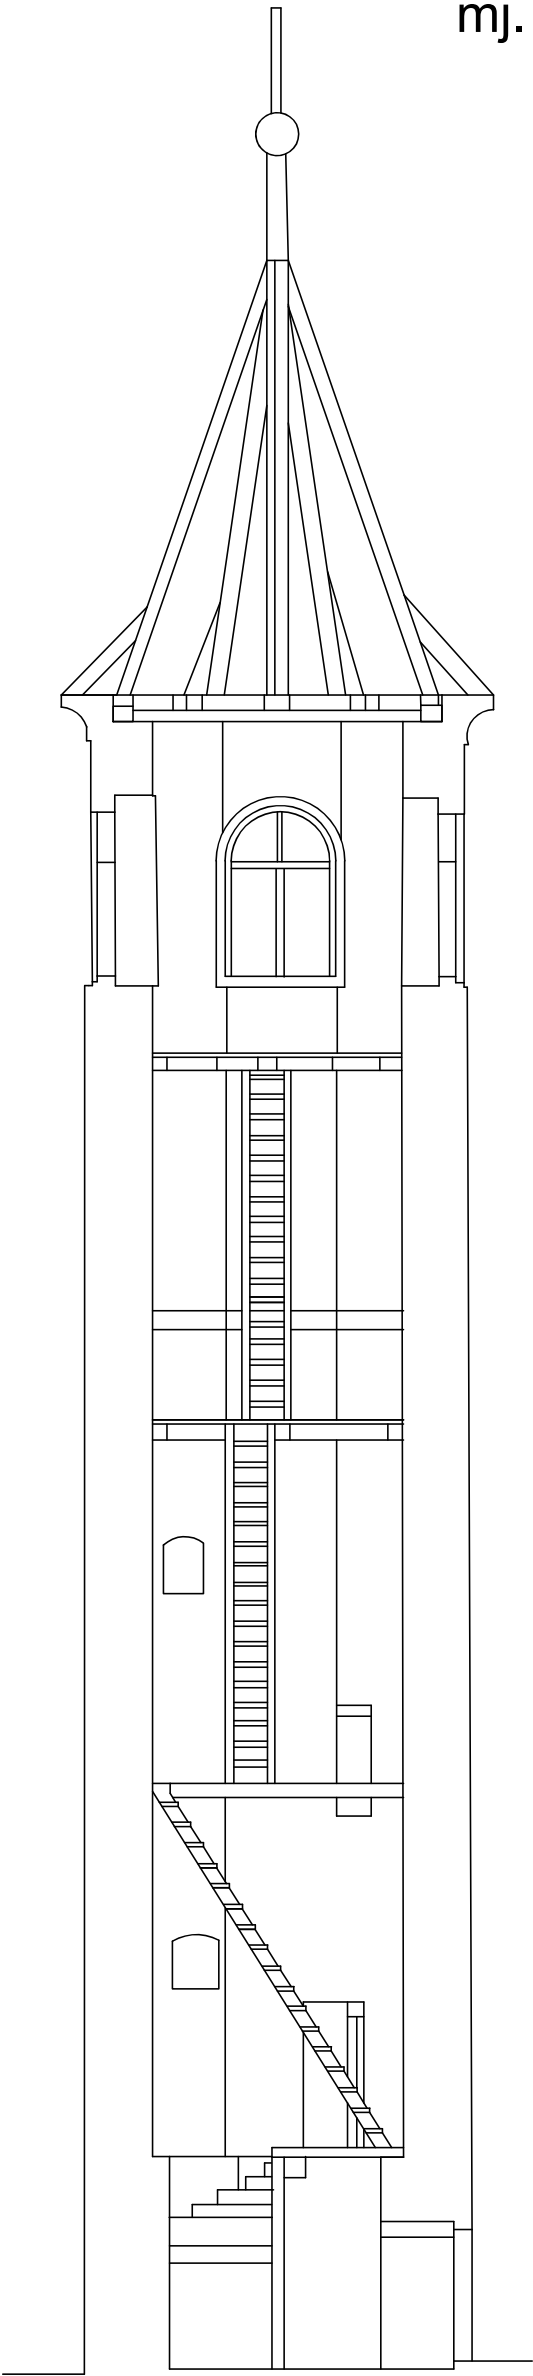


HRASTOVLJAN
KAPELA SVETOG BENEDIKTA
Pročelje zapad
Snimak postojećeg stanja
mj. 1:100

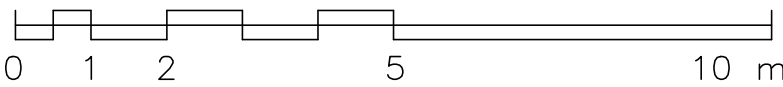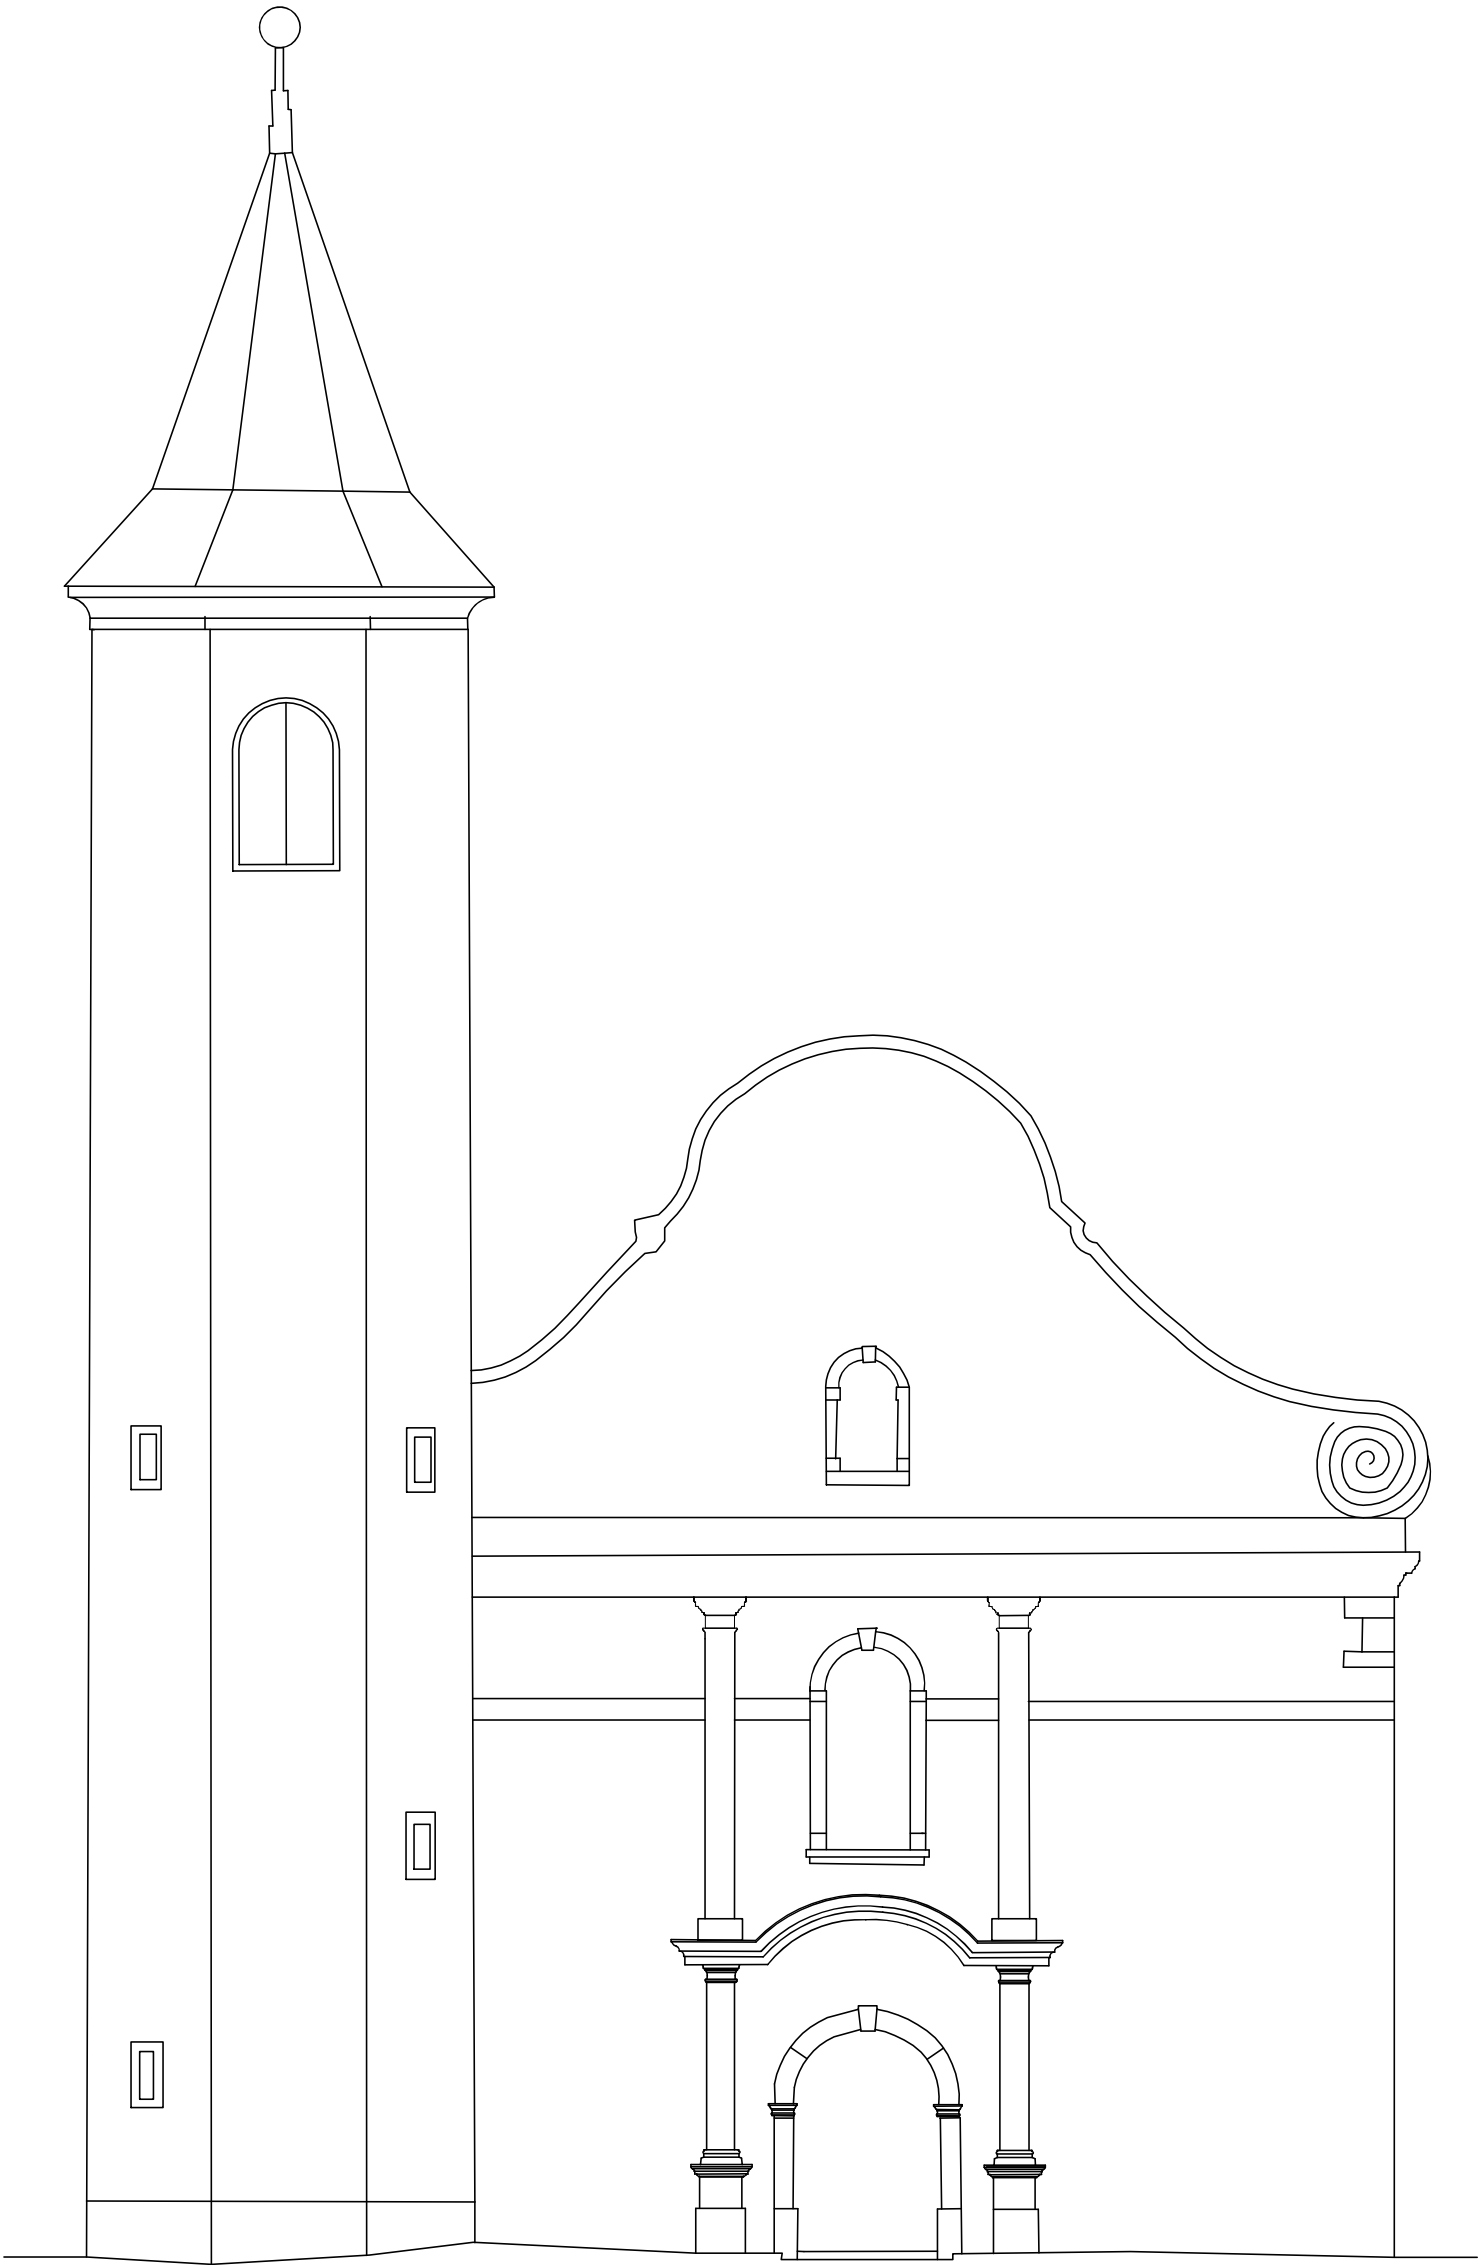

HRASTOVLJAN
KAPELA SVETOG BENEDIKTA
Pročelje istok
Snimak postojećeg stanja
mj. 1:100

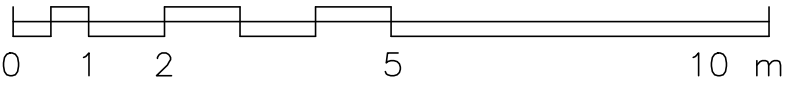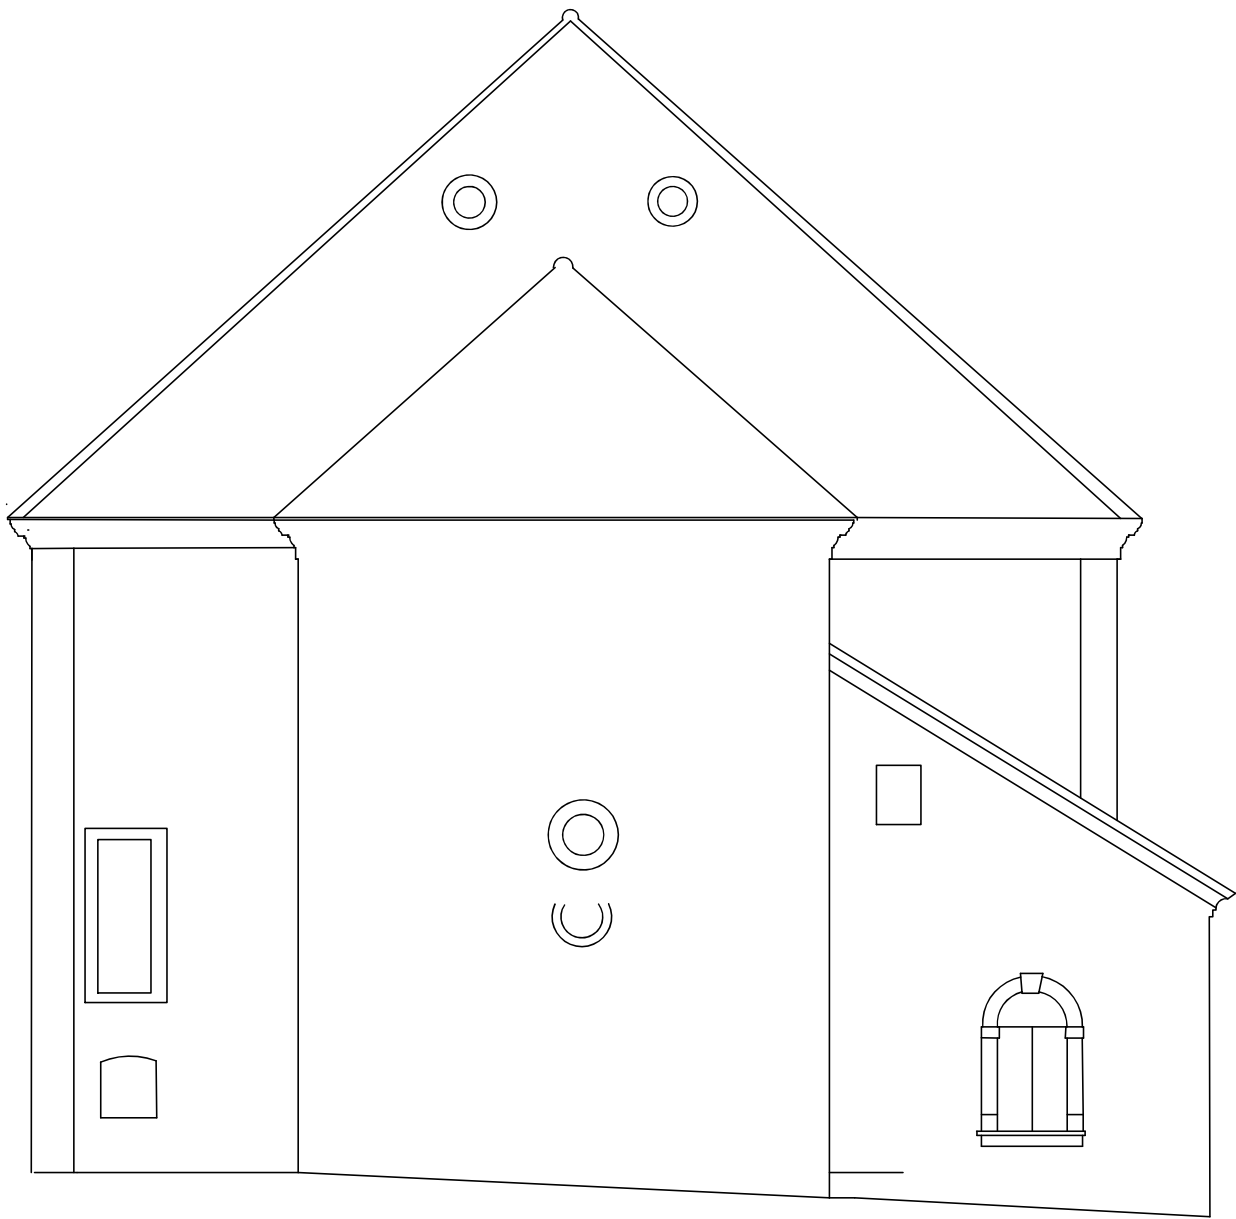

HRASTOVLJAN
KAPELA SVETOG BENEDIKTA
Pročelje jug
Snimak postojećeg stanja
mj. 1:100

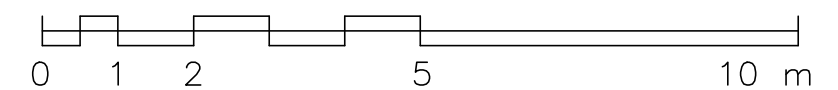

HRASTOVLJAN
KAPELA SVETOG BENEDIKTA
Pročelje sjever
Snimak postojećeg stanja
mj. 1:100

